



6 Albert Road Beechworth VIC

3  1  2 

Located on approx. 568sqm and an easy 400 metre stroll to the centre of Beechworth this 3 bedroom home has been fully renovated to a high standard and offers the new owner a great opportunity to benefit from a quality, well laid out home and the convenience of being close to town and all the local attractions. The welcoming full length hallway features polished floorboards through to the main living area and provides access to the bedrooms which are Queen-sized, carpeted and include high pine lined ceilings and feature open fire places.

The tiled bathroom is spacious with timber trim and is complete with a bath, shower, toilet and hand basin. Next to the bathroom is the laundry which is a comfortable size and includes an extra toilet.

The open-plan living area includes a generously

Price : \$ 390,000
Land Size : 568 sqm
View : <https://www.indigorealestate.com.au/sale/vic/north-eastern/beechworth/residential/house/5670038>




Jamie Horne
0357 283295



TOTAL APPROX. FLOOR AREA 148.0 SQ.M. (1593 SQ.FT.)

For illustrative purposes only. Decorative finishes, fixtures, fittings and furnishings do not represent the current state of the property. Measurements are approximate. Not to scale

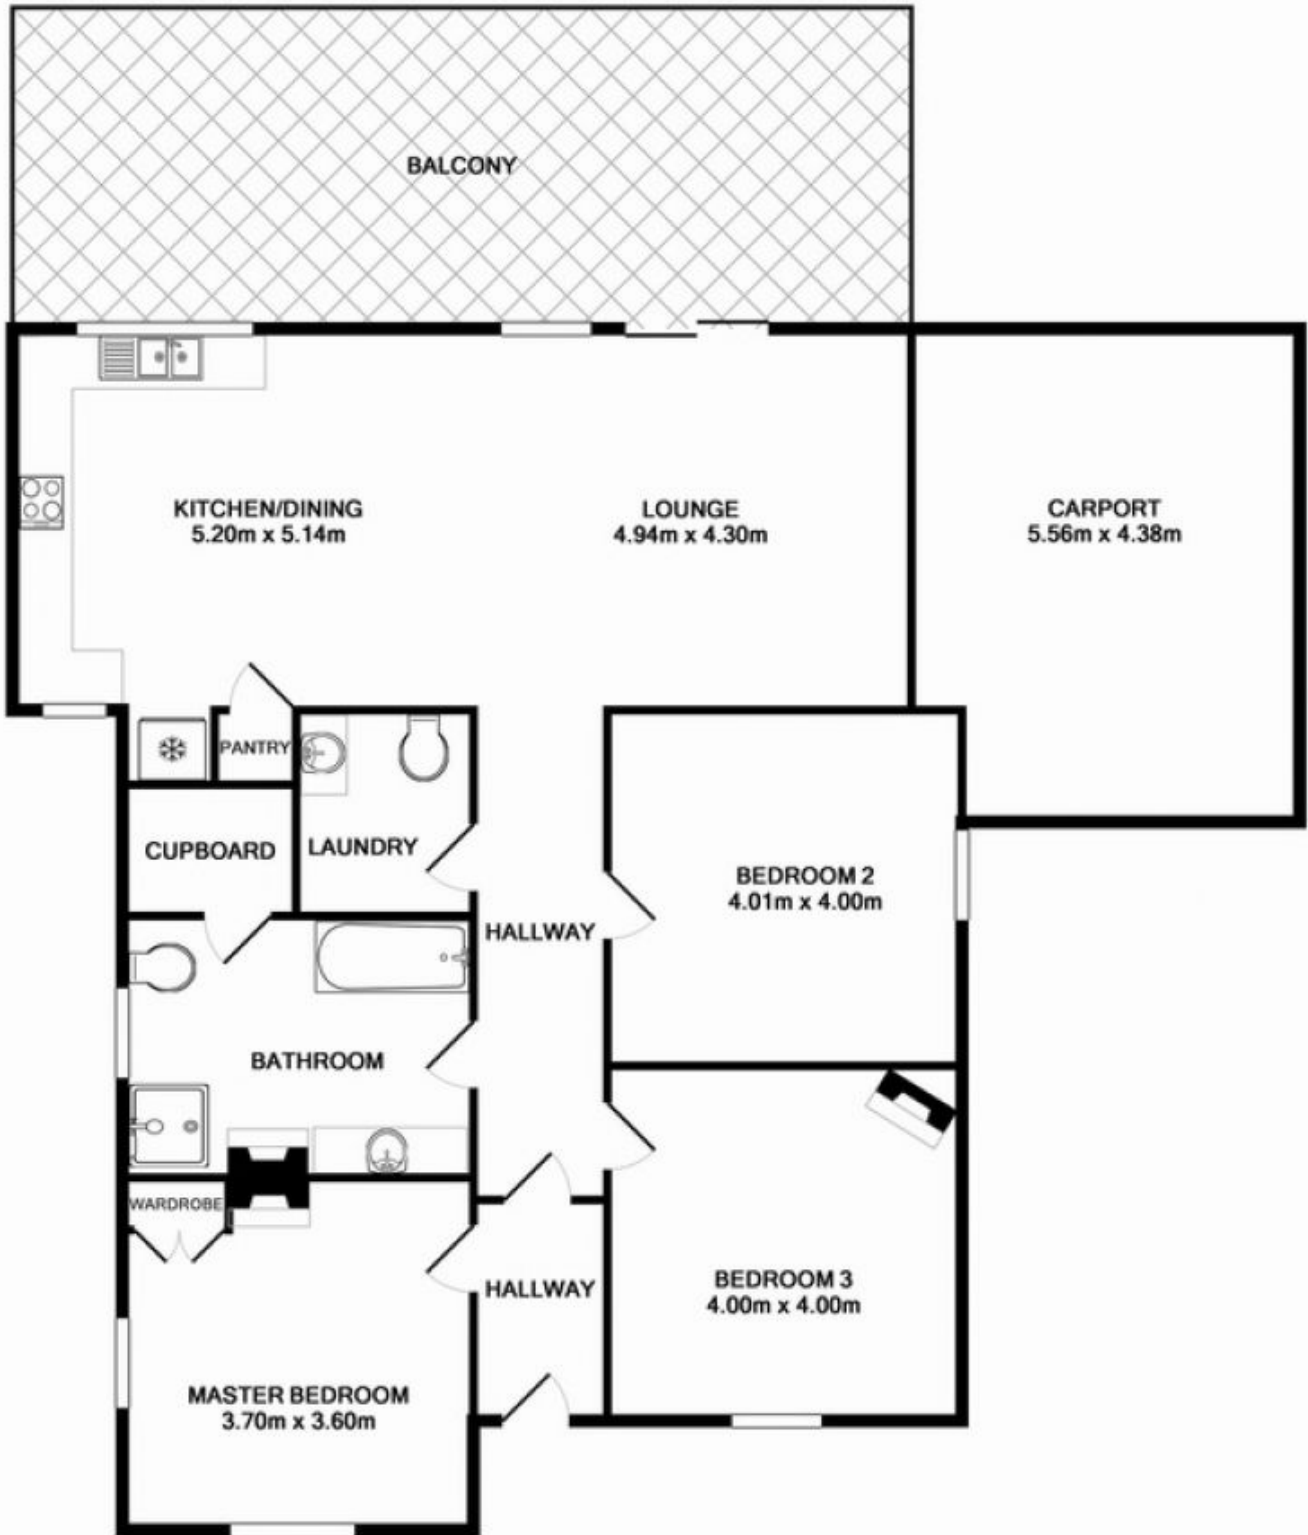

TOTAL APPROX. FLOOR AREA 148.0 SQ.M. (1593 SQ.FT.)
Measurements are approximate. Not to Scale. For illustrative purposes only.